


LEGEND

	SANITARY SEWER
	SANITARY MANHOLE
	STORM SEWER
	STORM MANHOLE
	STORM INTAKE
	WATER MAIN
	WATER VALVE
	WATER HYDRANT
	CIPP LINING

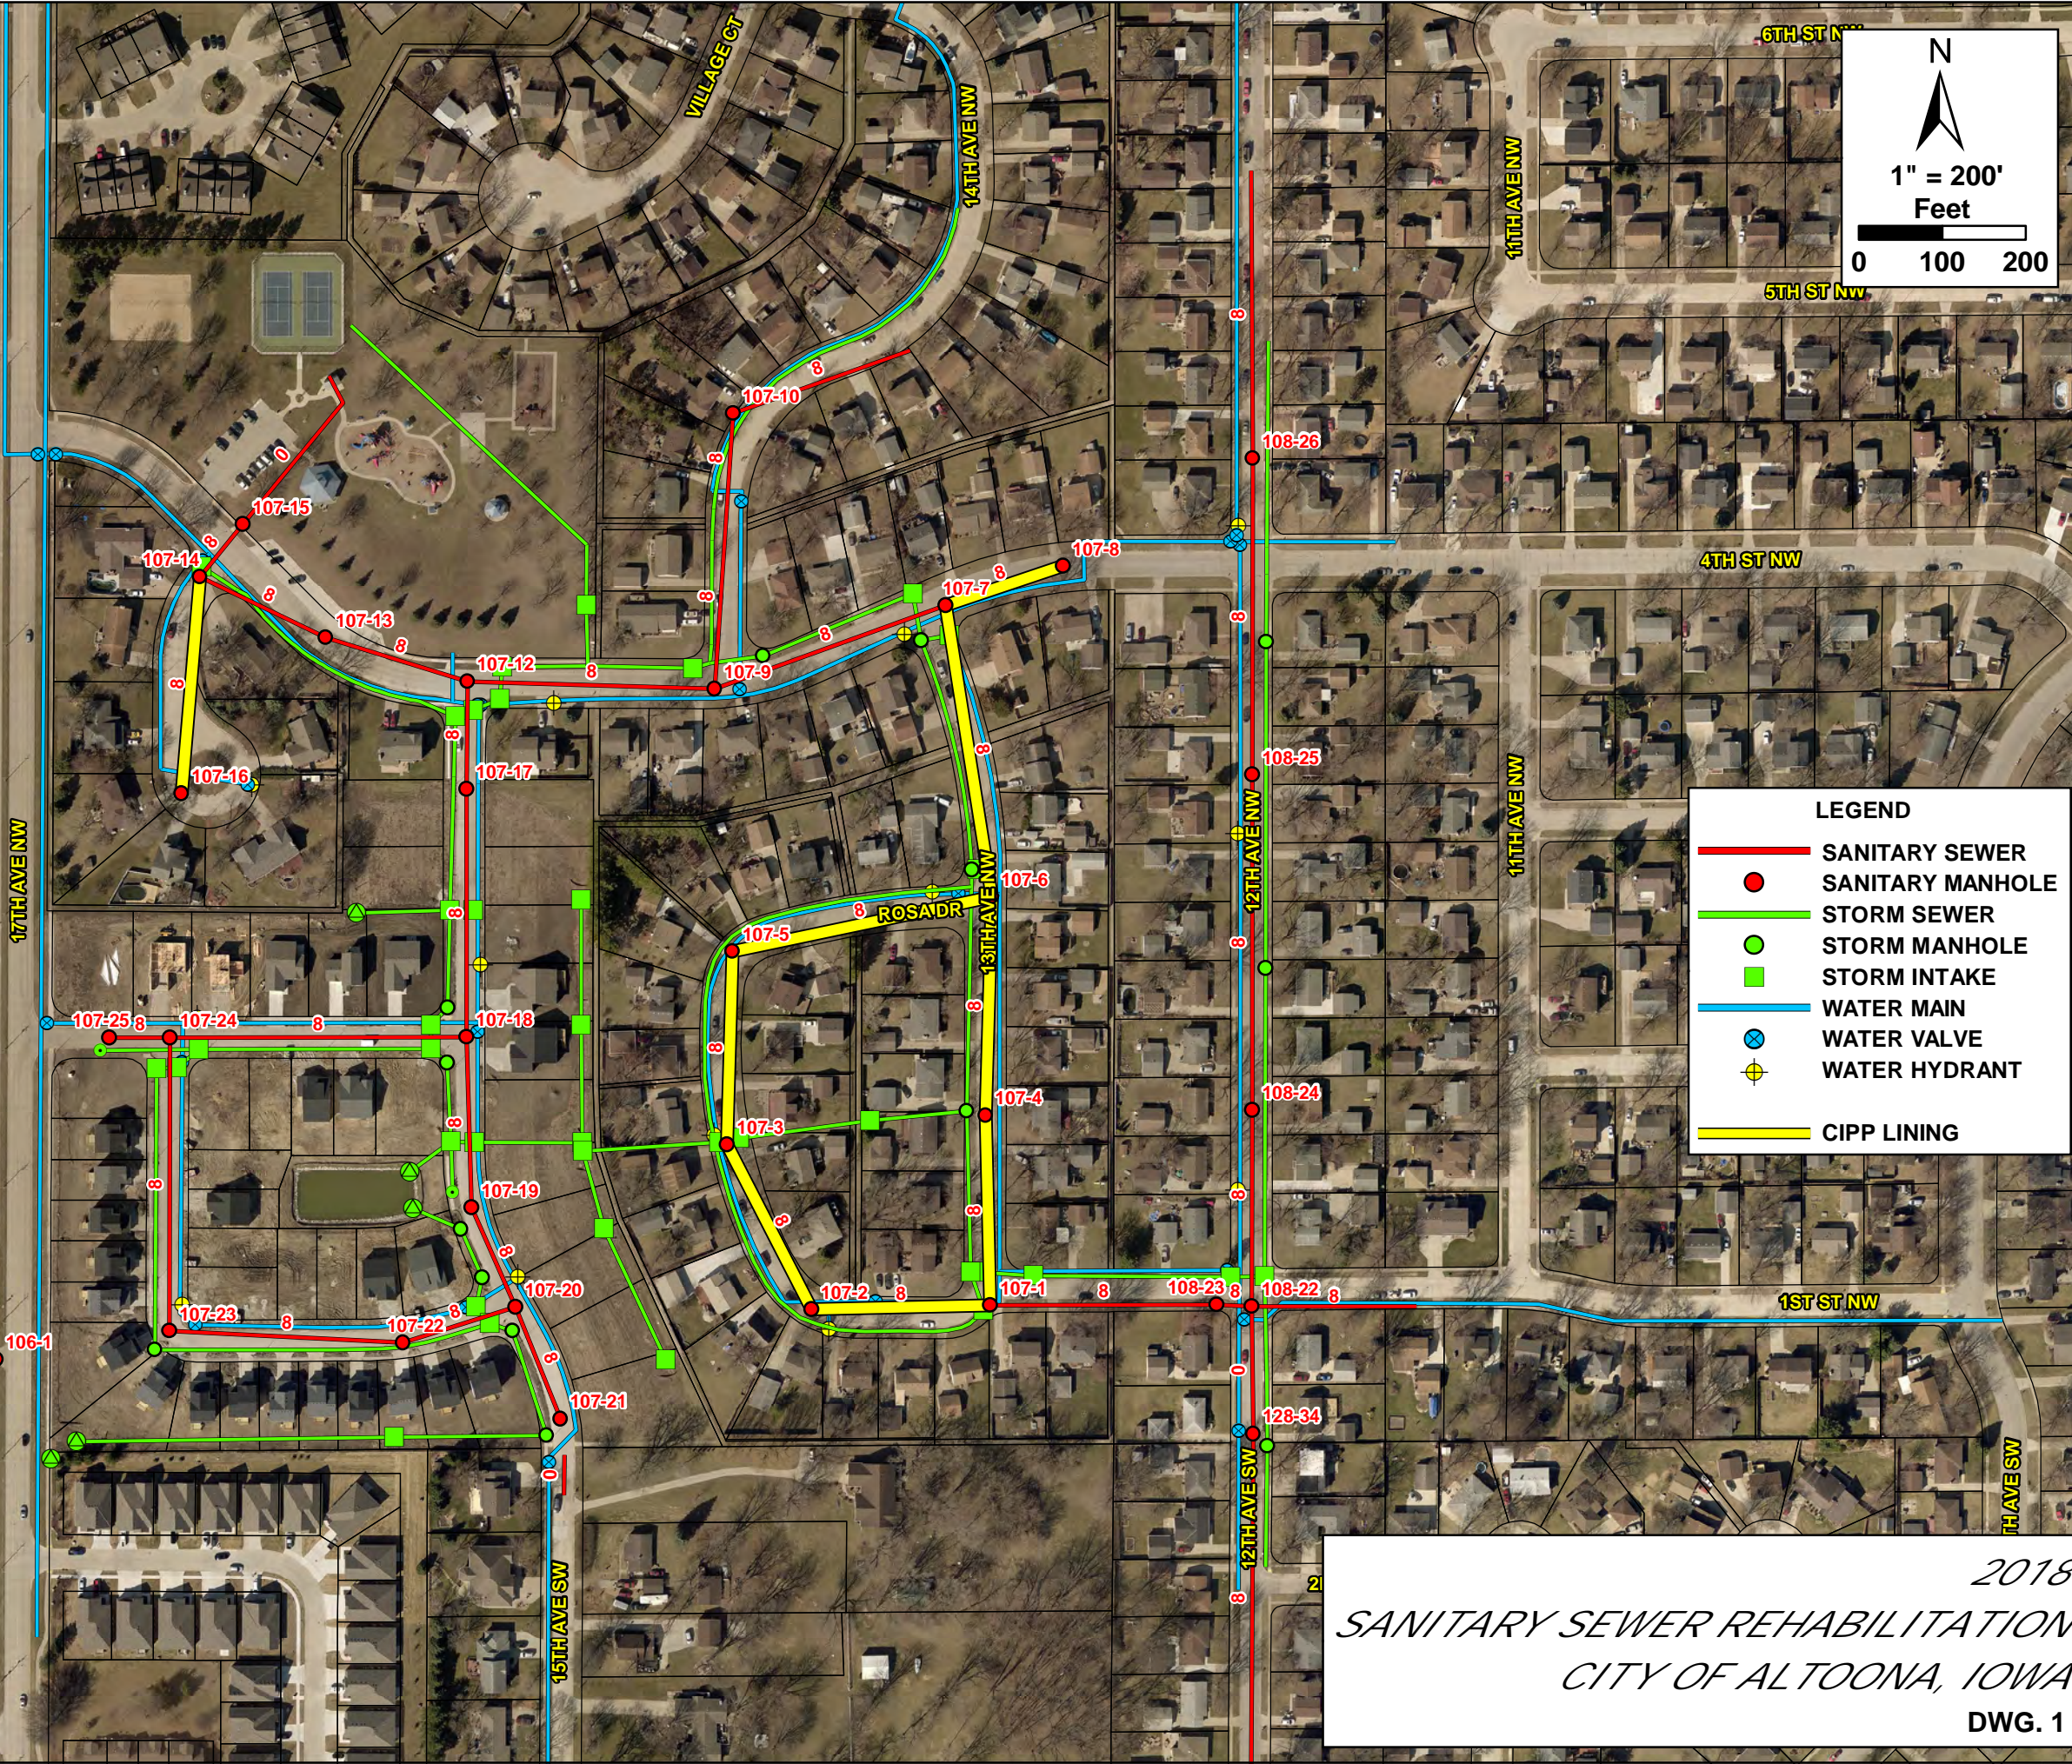

VEENSTRA & KIMM, INC.
 PROJECT NO. 258115
 APRIL 3, 2018

2018
 SANITARY SEWER REHABILITATION
 CITY OF ALTOONA, IOWA
 DWG. 1