




CROSS SECTION A
1st Avenue

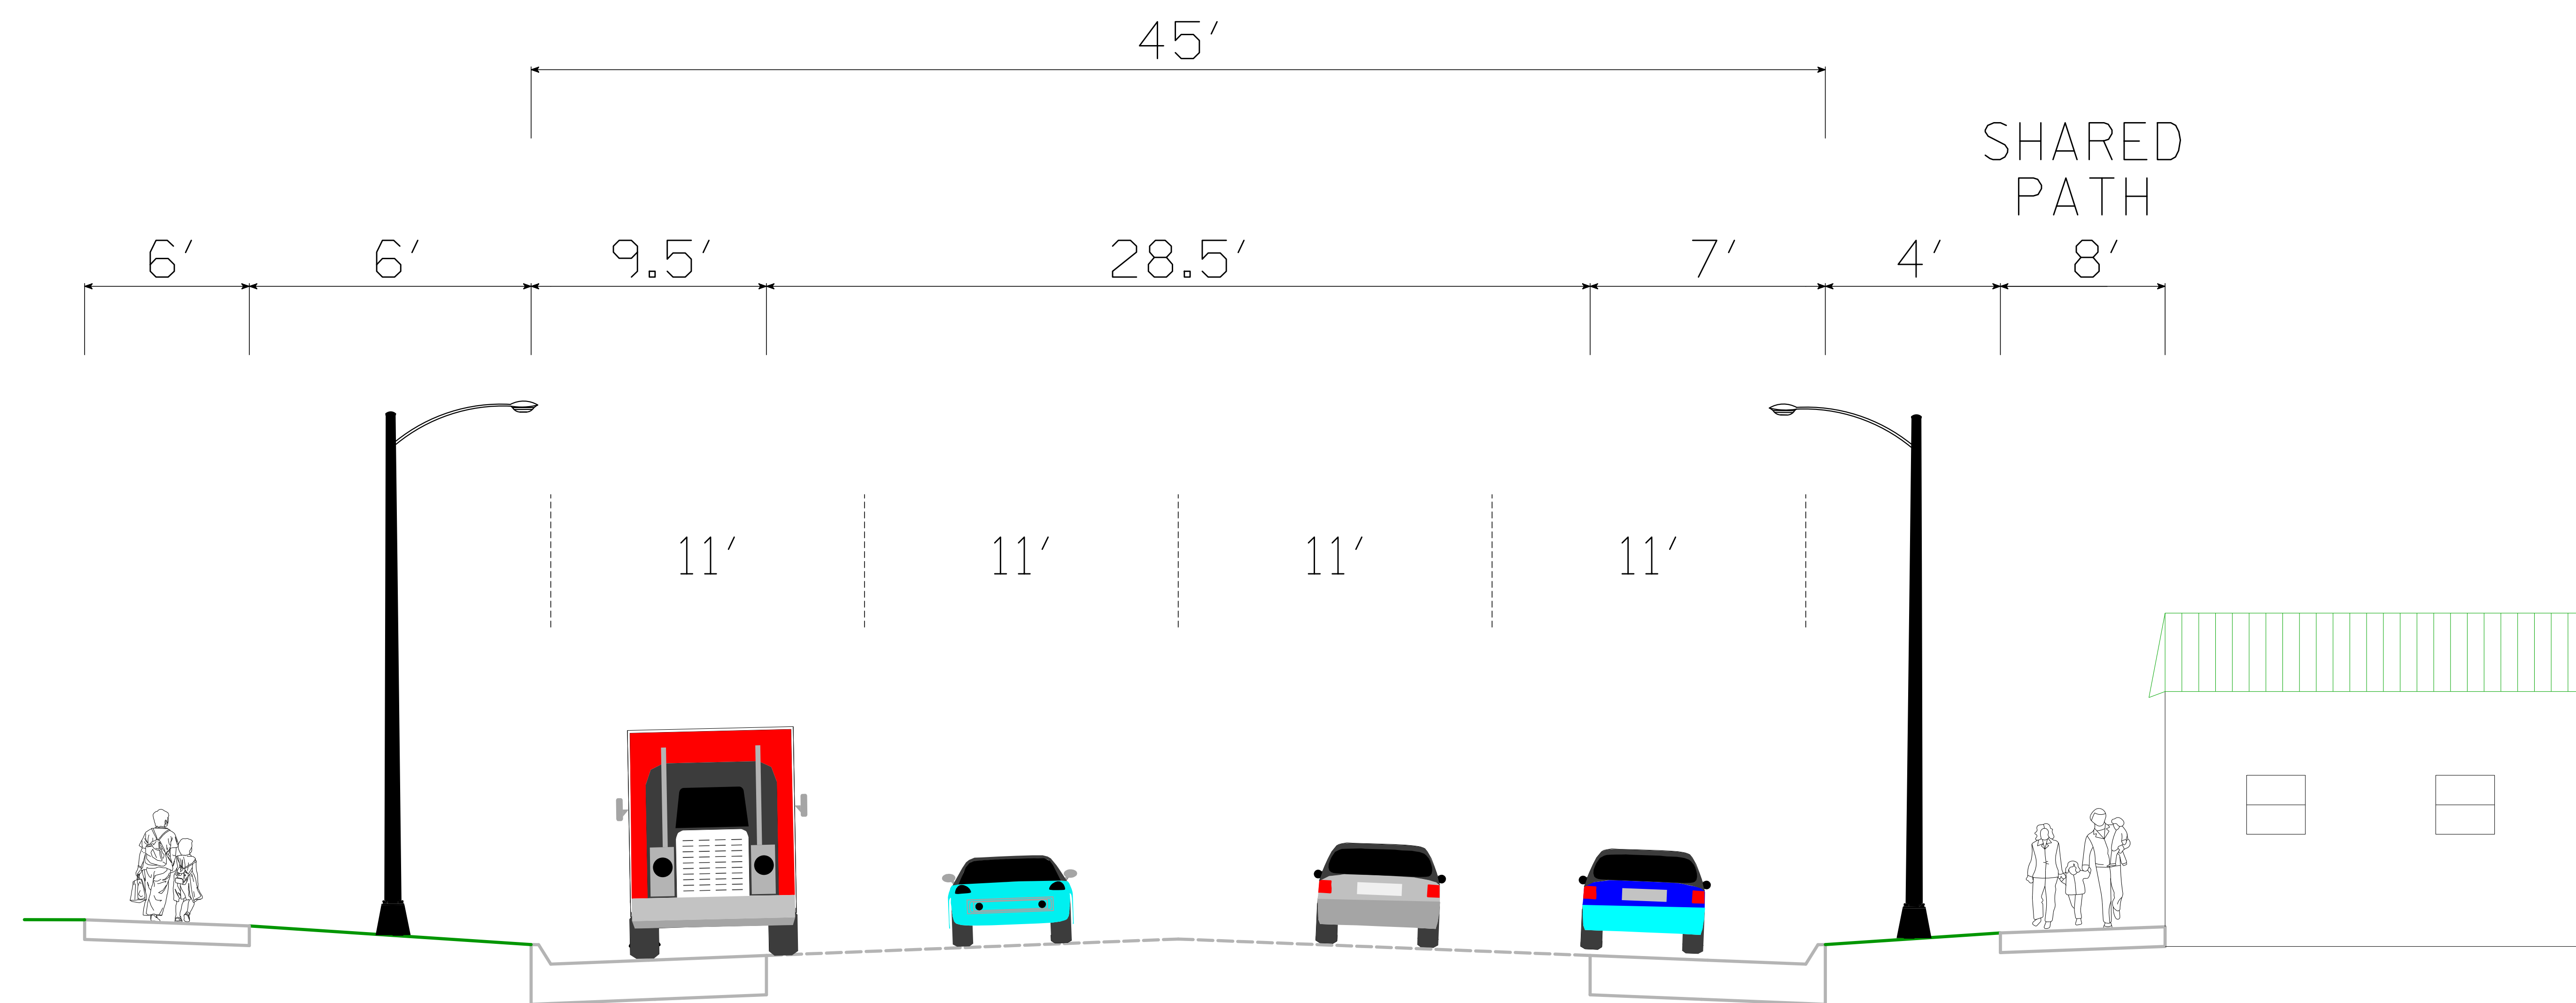

CROSS SECTION B
1st Avenue

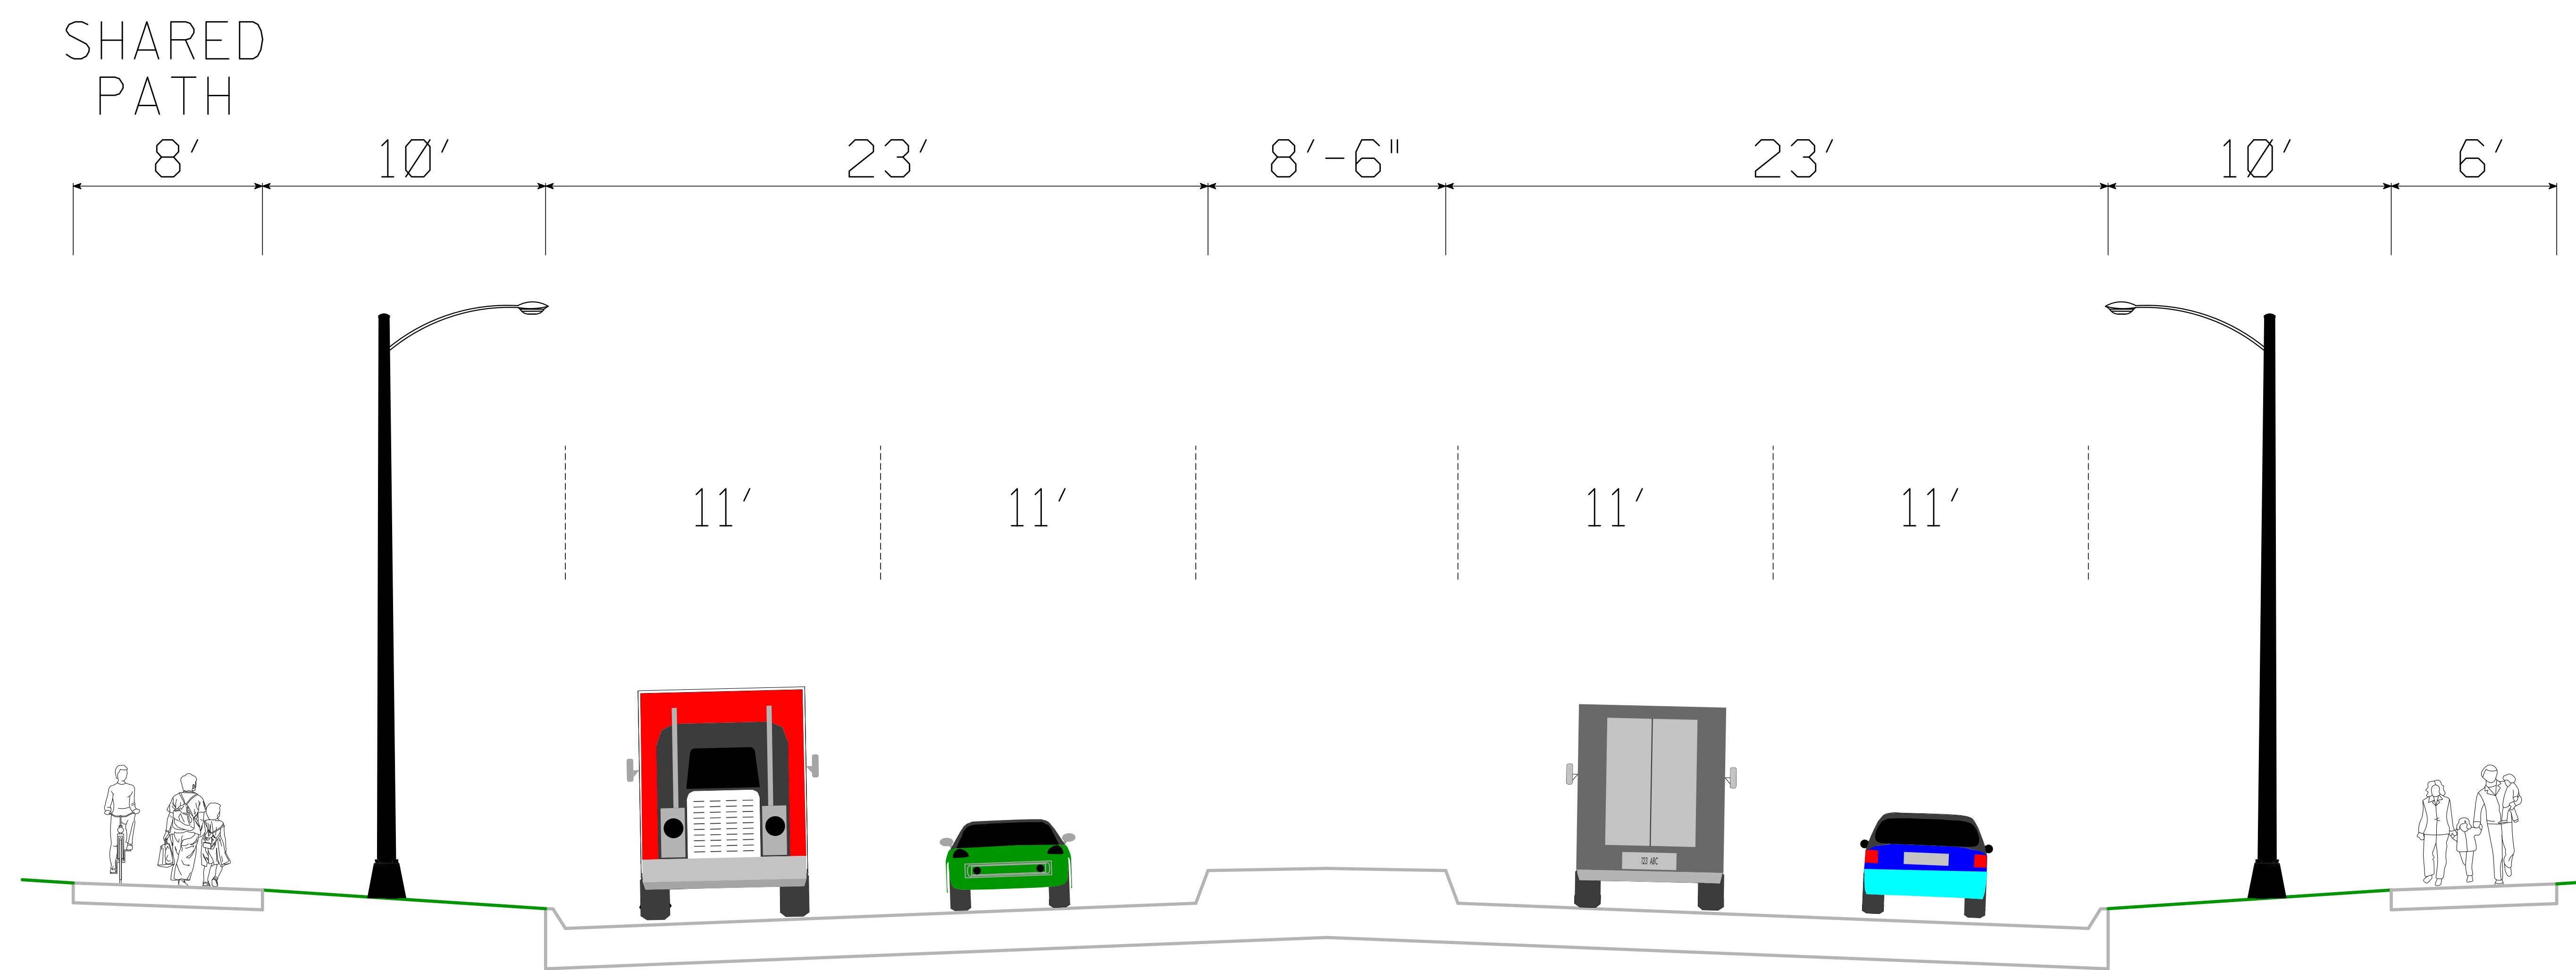

CROSS SECTION C
1st Avenue

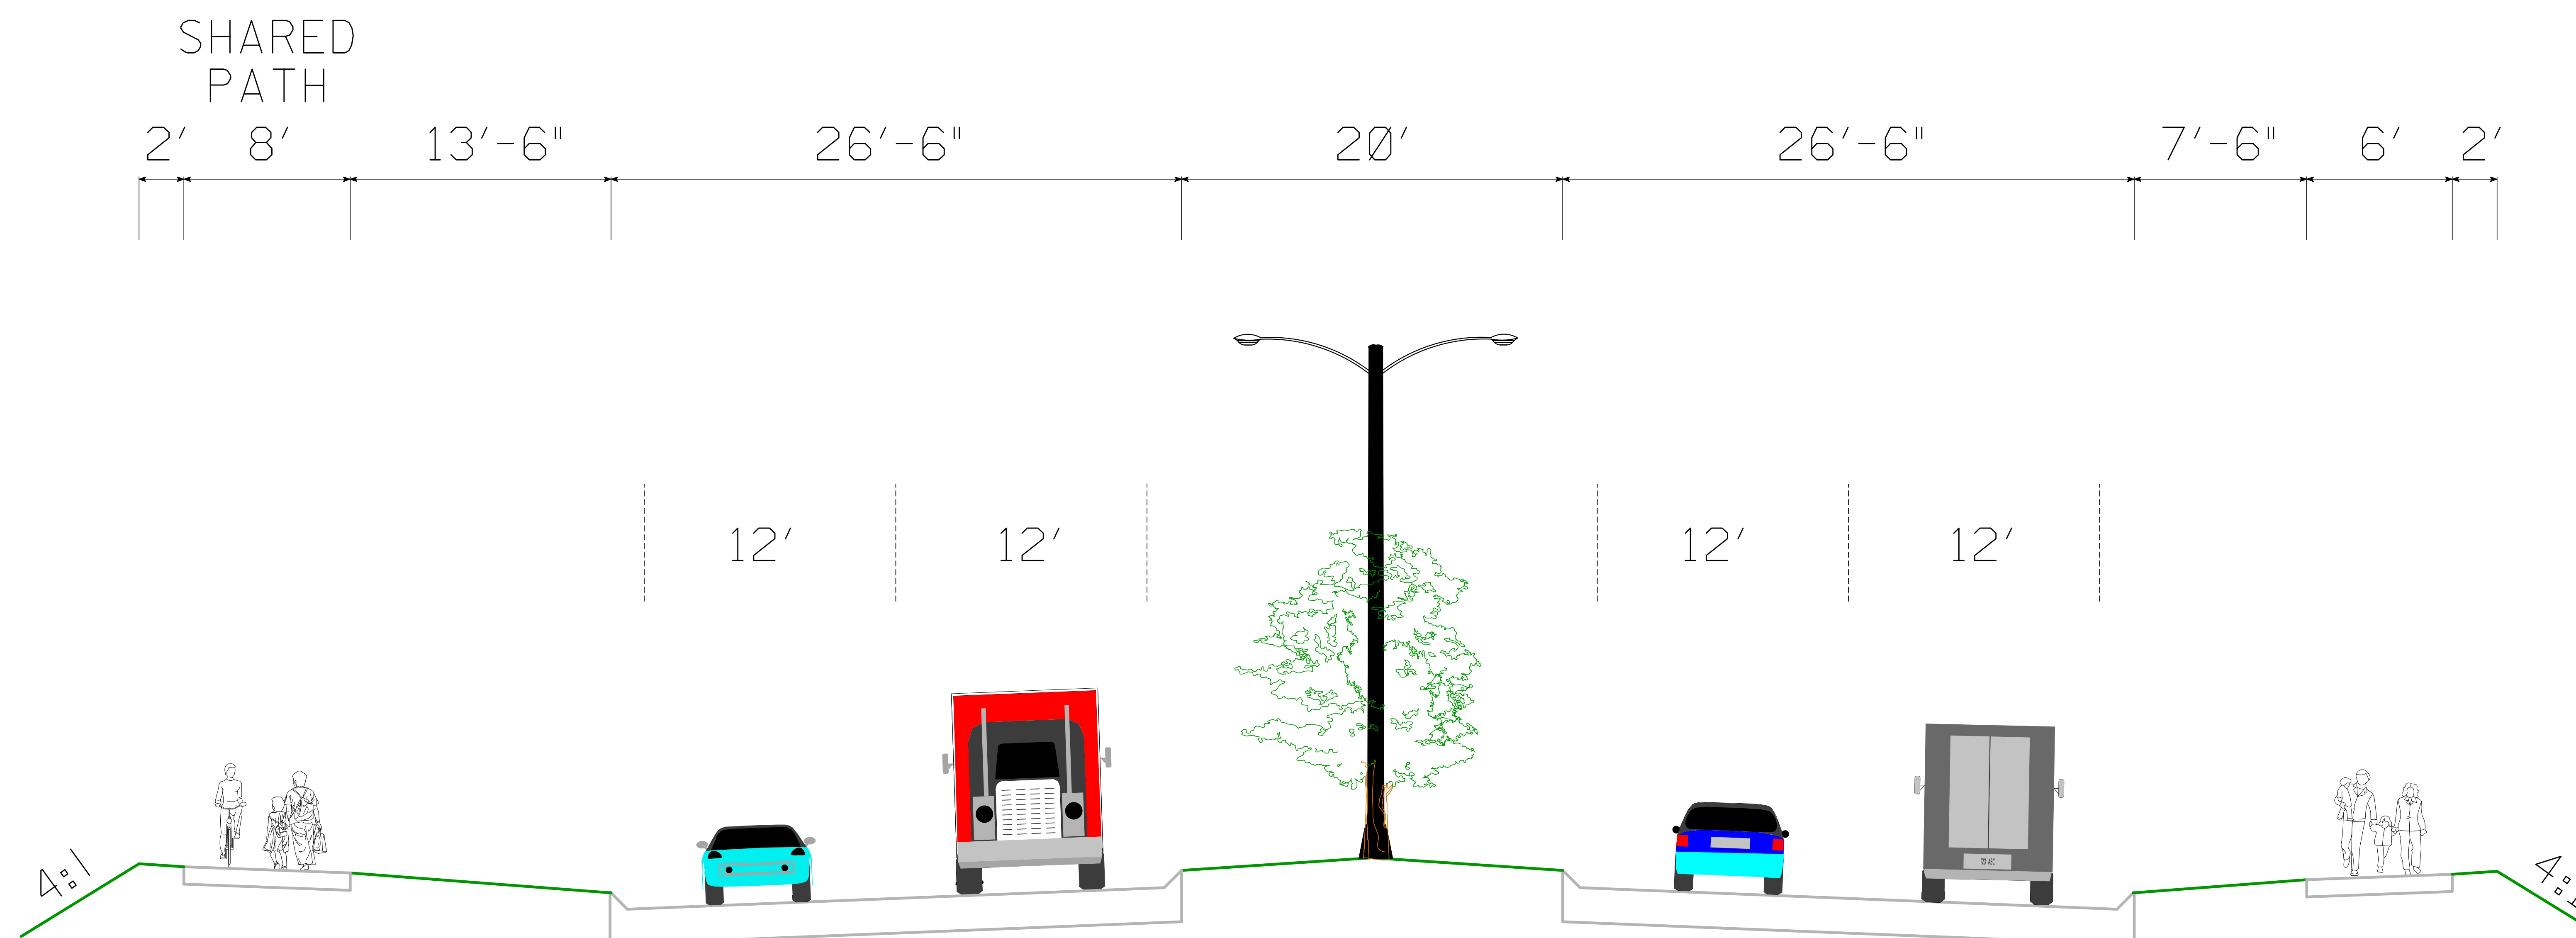

CROSS SECTION D
1st Avenue

1ST AVE RECONSTRUCTION

4-LANE TYPICALS
 DECEMBER 12, 2017

