


CROSS SECTION C
1st Avenue

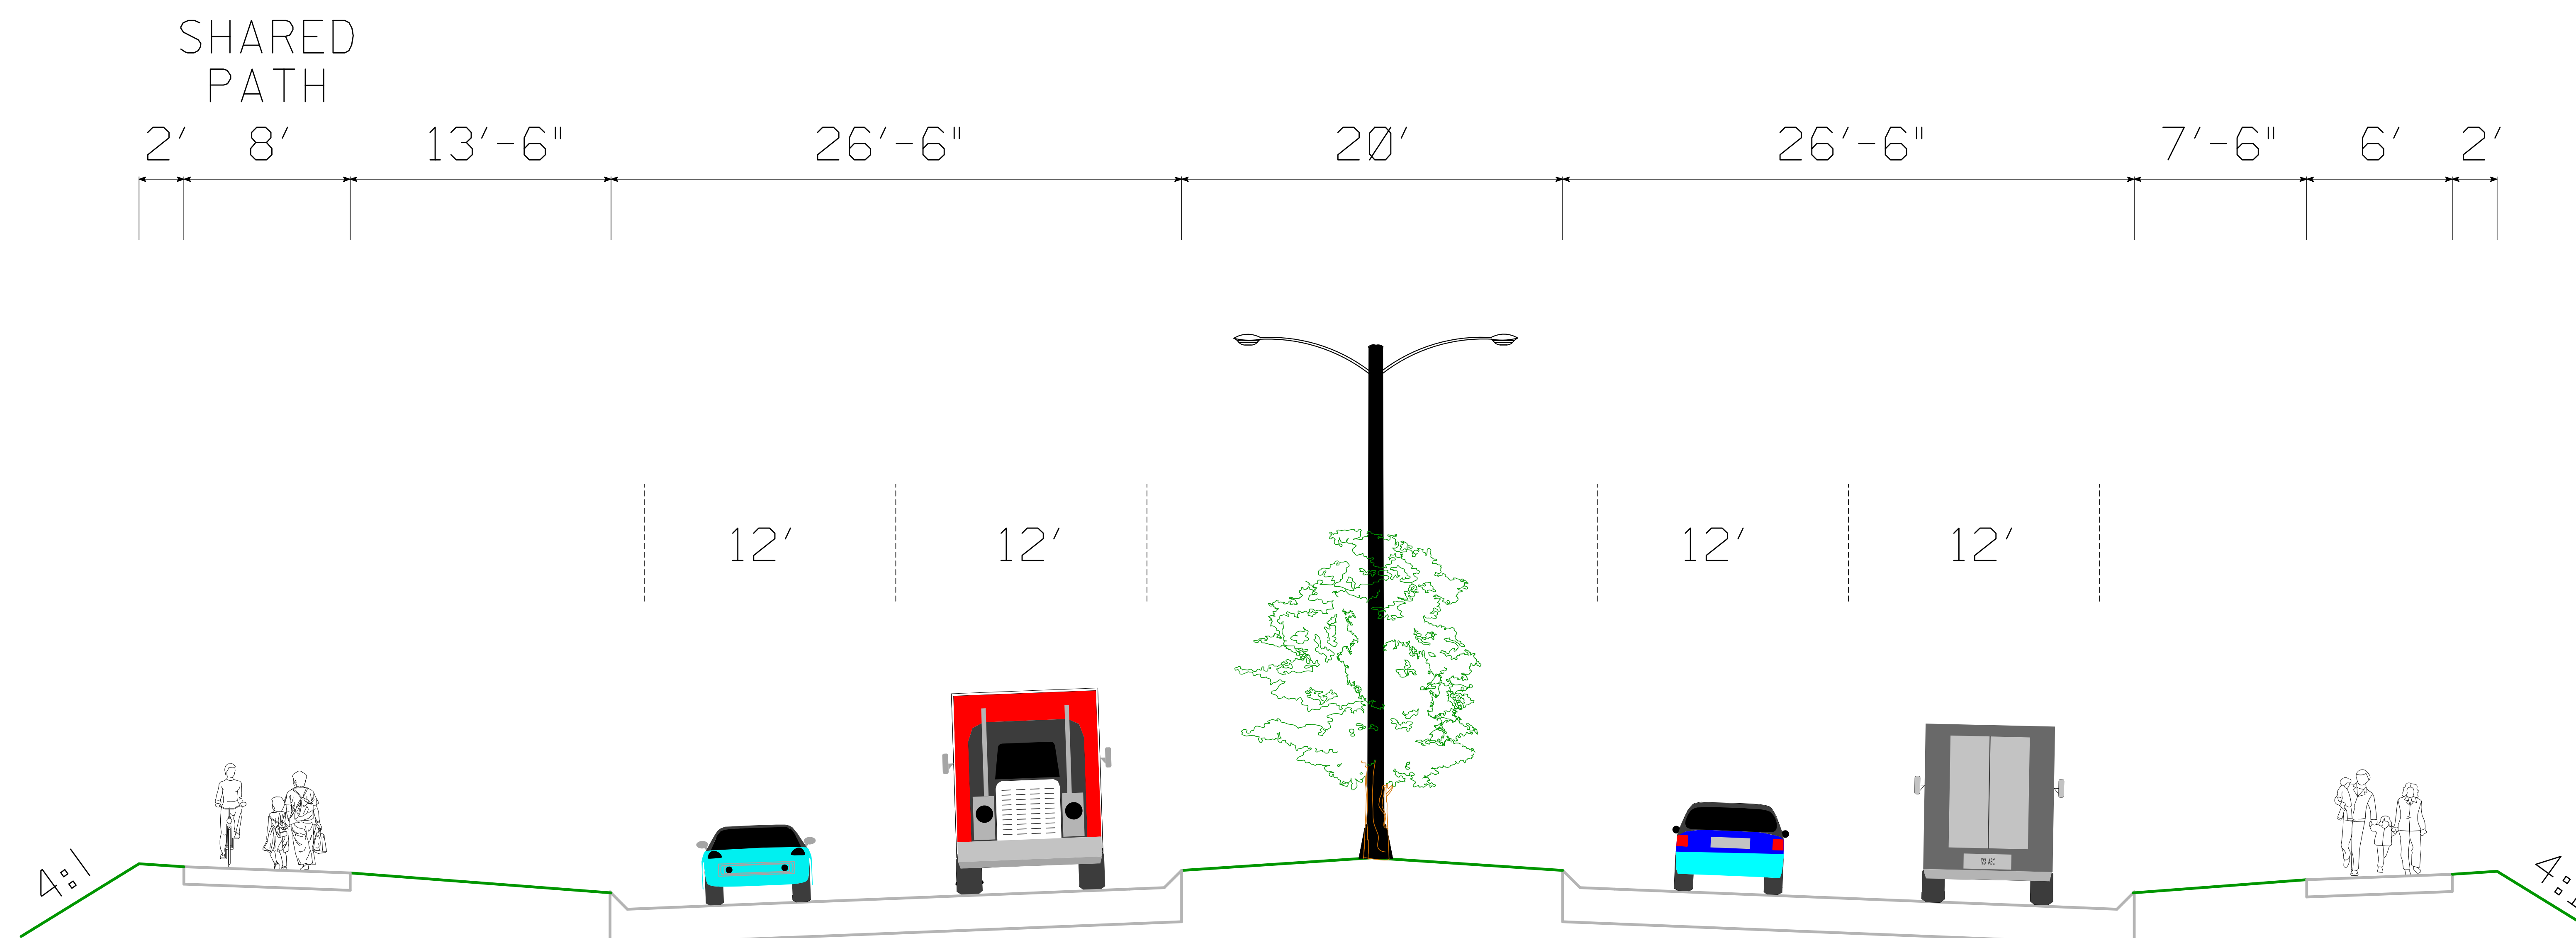

CROSS SECTION D
1st Avenue